


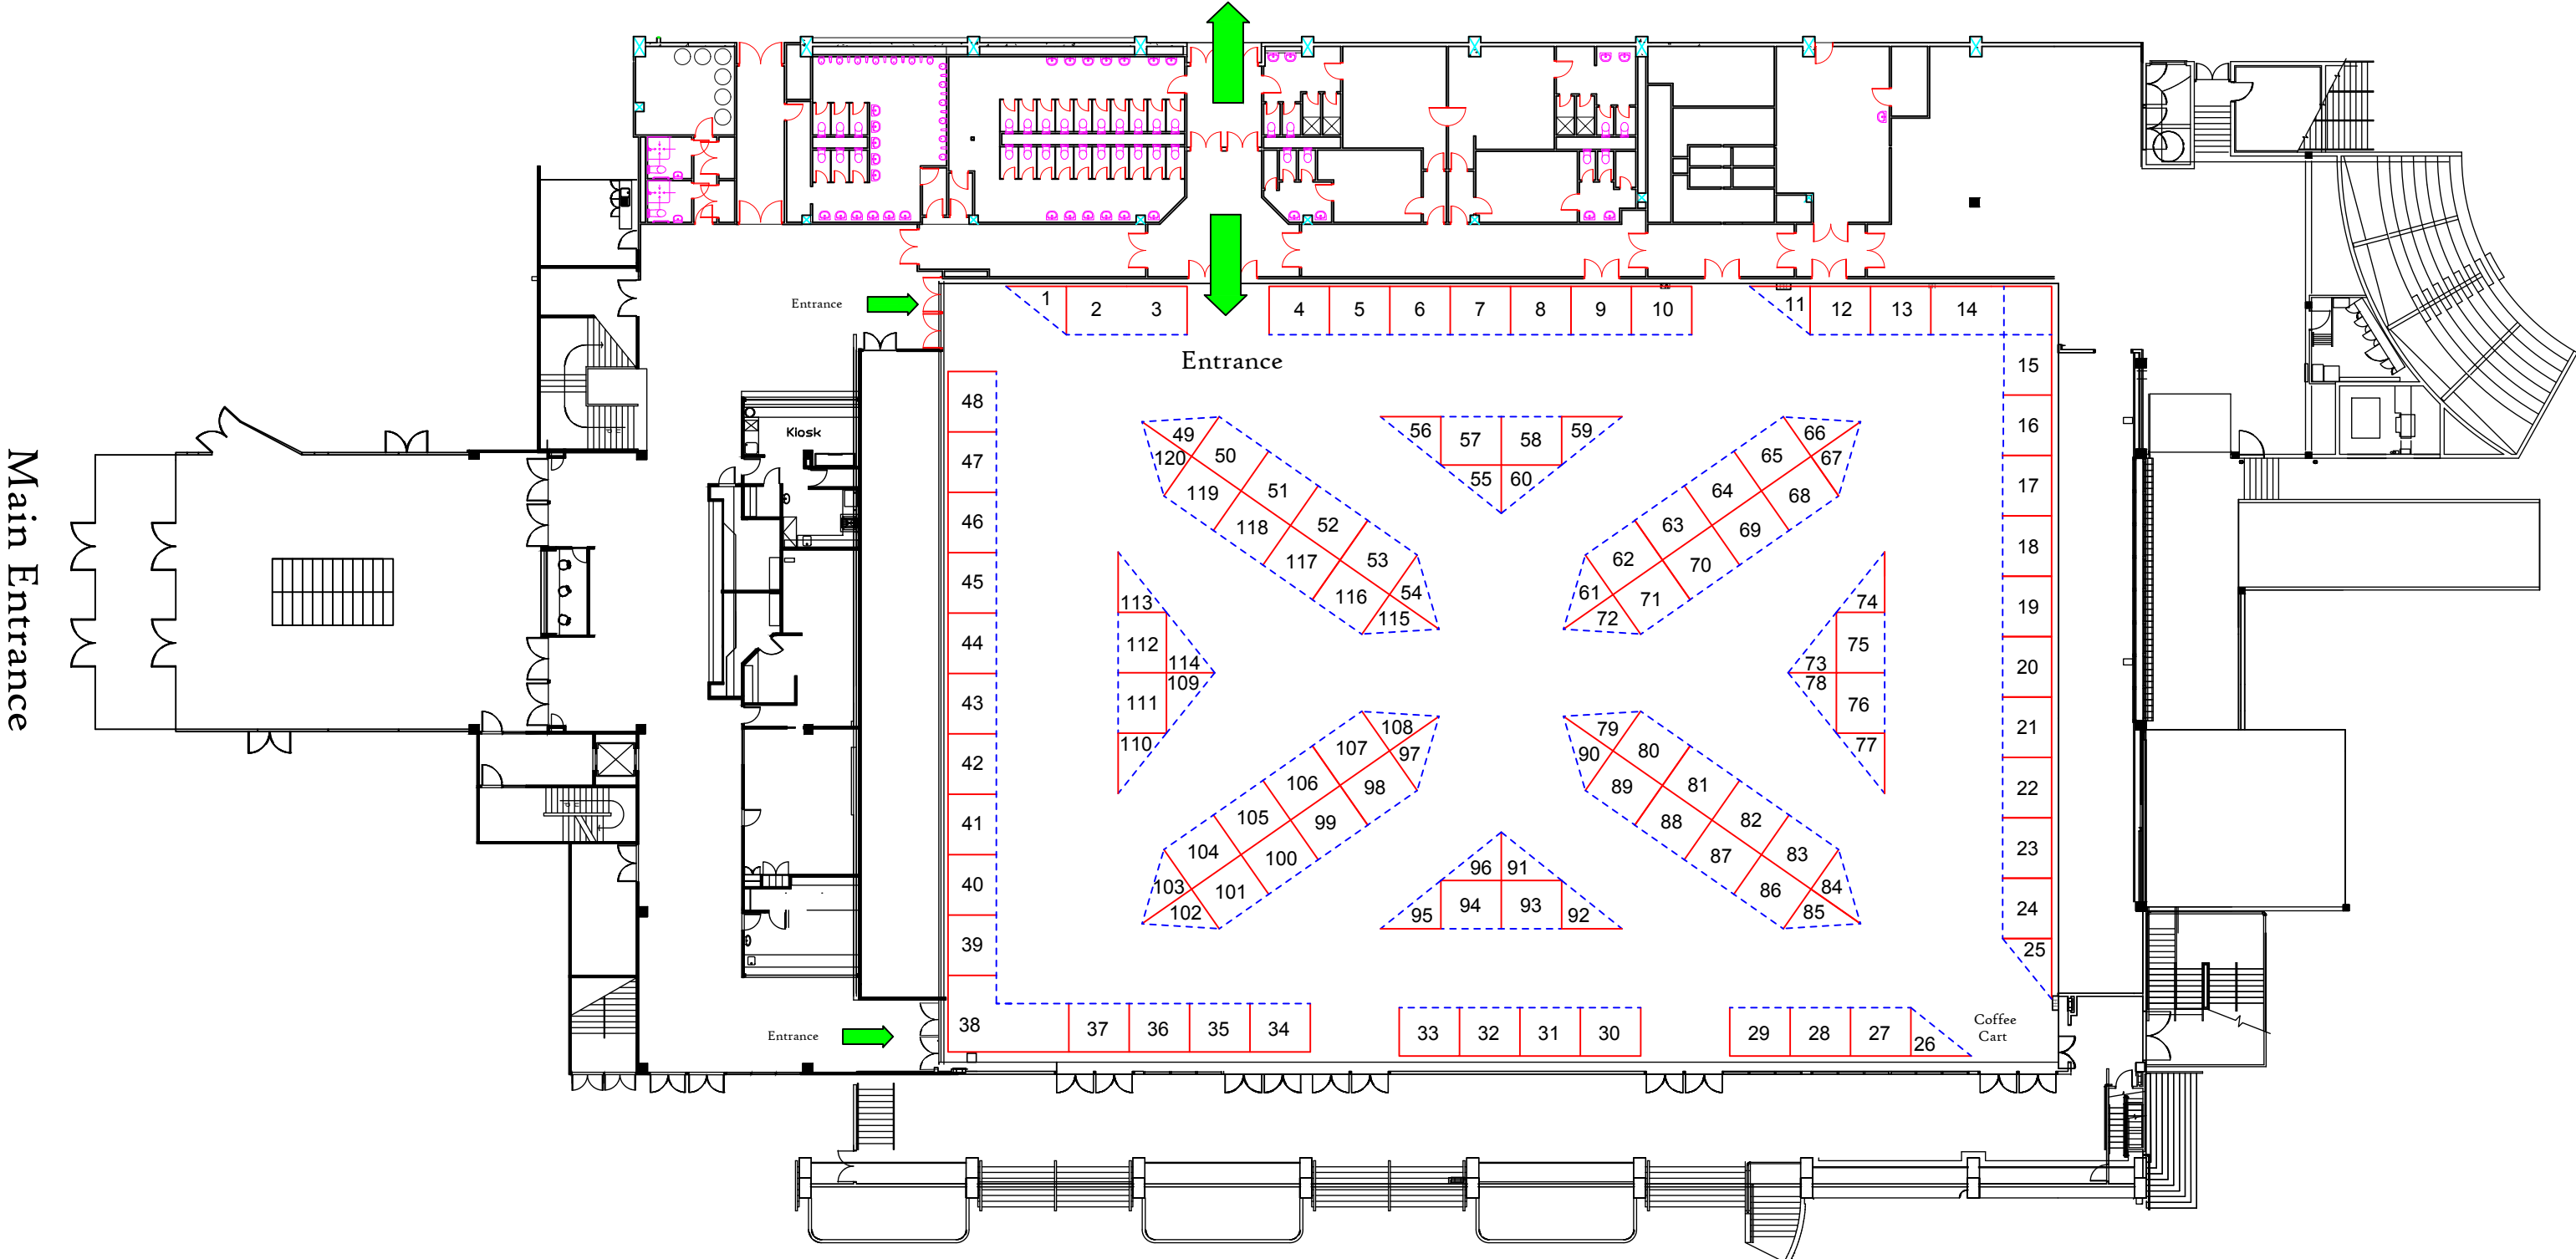

To Shed 6
Conference Sessions



 	<p align="center">EEA CONFERENCE 2017</p> <p align="center">Provisional Site Plan</p> <hr/> <p align="center">TSB ARENA / SHED 6 - WELLINGTON</p>	<p>Drawn By: Craig Jenkins Date: 16.11.16 Version: 1 Panel System: Corinthian</p>	<p>Copyright of the drawing is reserved by Displayworks Limited and is issued on the condition that it is not copied, reproduced or disclosed to any third party either complete or in part without the prior approval of Displayworks Limited.</p>
--	--	--	---